


# PLAN 4


A: 531,9 m<sup>2</sup>

△ Snitt C

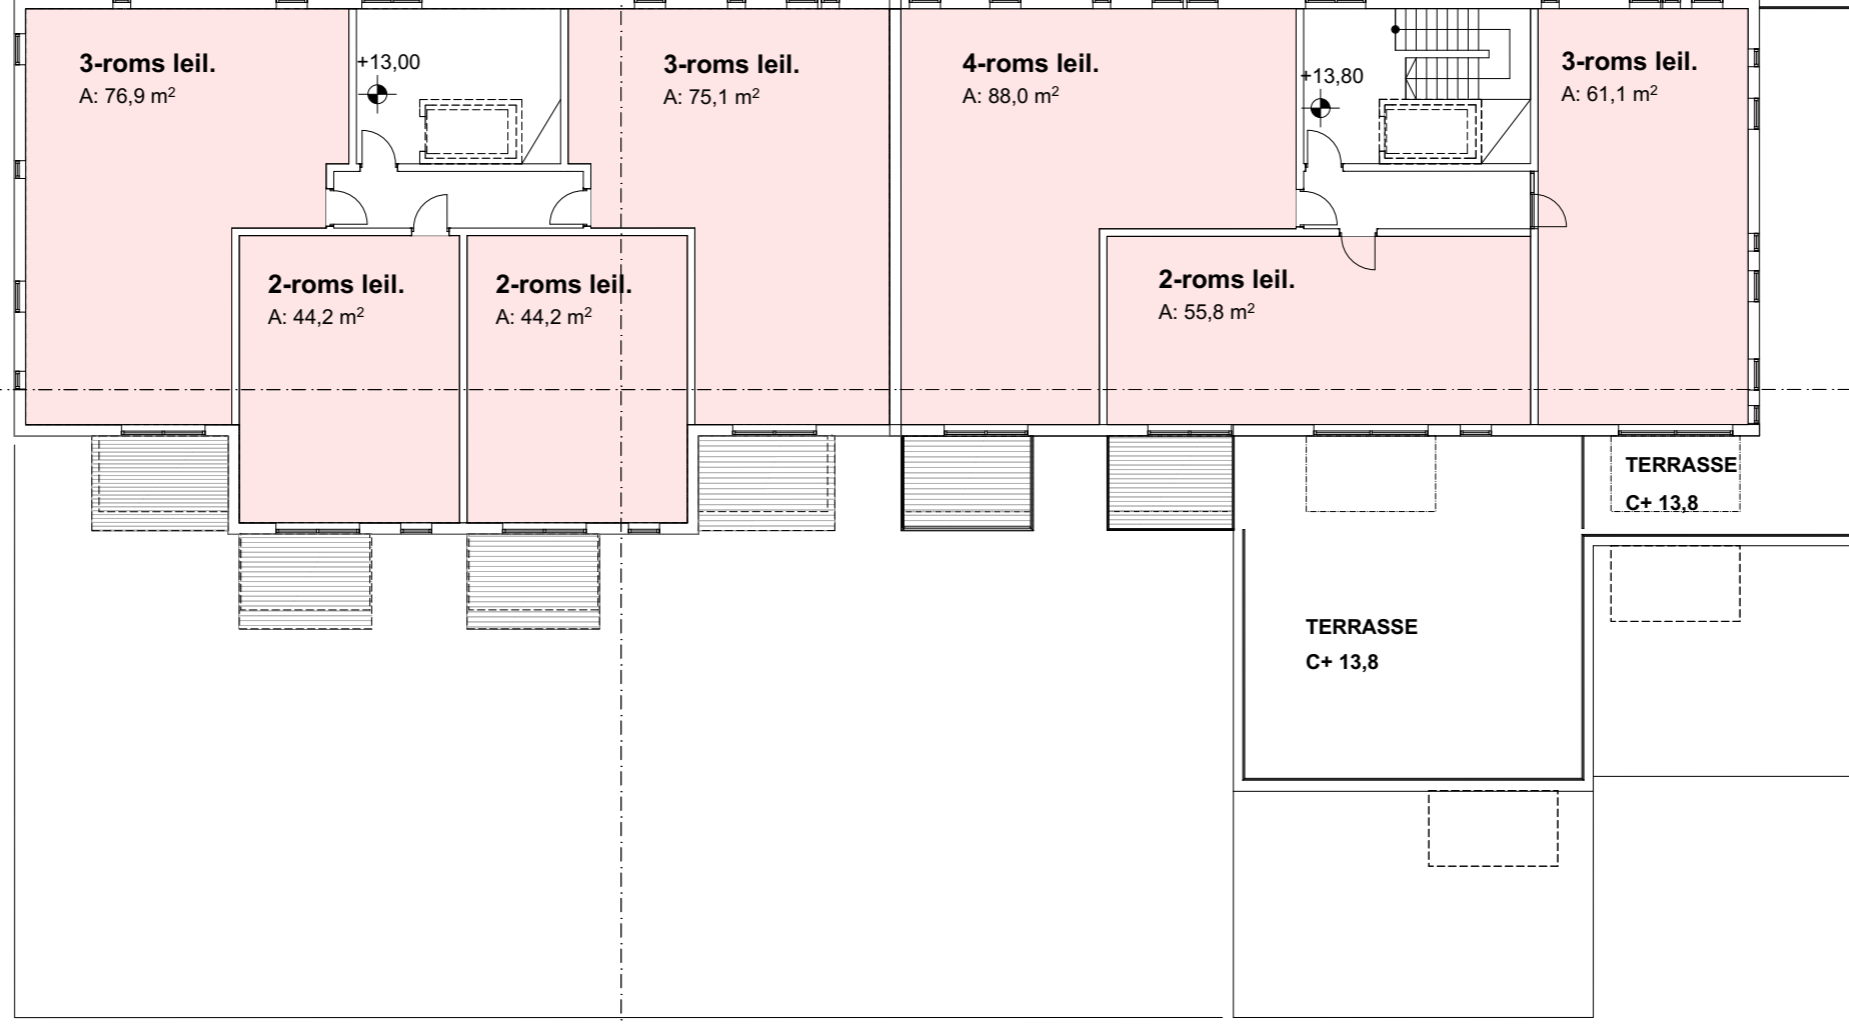

Snitt A △

Snitt B ▽

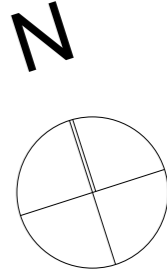

Revidert planforslag

Modul Nord as  
Detaljregulering - Kaigata 2, Vadsø

Plan 4. Etasje

Saksbehandler  
AB

Målestokk  
1:200

Dato  
05.05.2015

Tegn.nr.  
A 2104

Rev. 29.04.16

**BOREALIS**  
**ARKITEKTER**

Borealis Arkitekter as  
tlf. +47 77 66 34 00  
Boks 1131  
N-9261 Tromsø  
www.borealisark.no